

An aerial photograph showing a landscape with a mix of green vegetation and brownish, rocky terrain. A yellow pushpin is placed on the ground, pointing to a specific area. The text 'Zone technique' is written vertically next to the pushpin.

Zone technique

Plan de situation du Parc Darwin échelle 1/25000

Parc Darwin - Extension de la zone technique

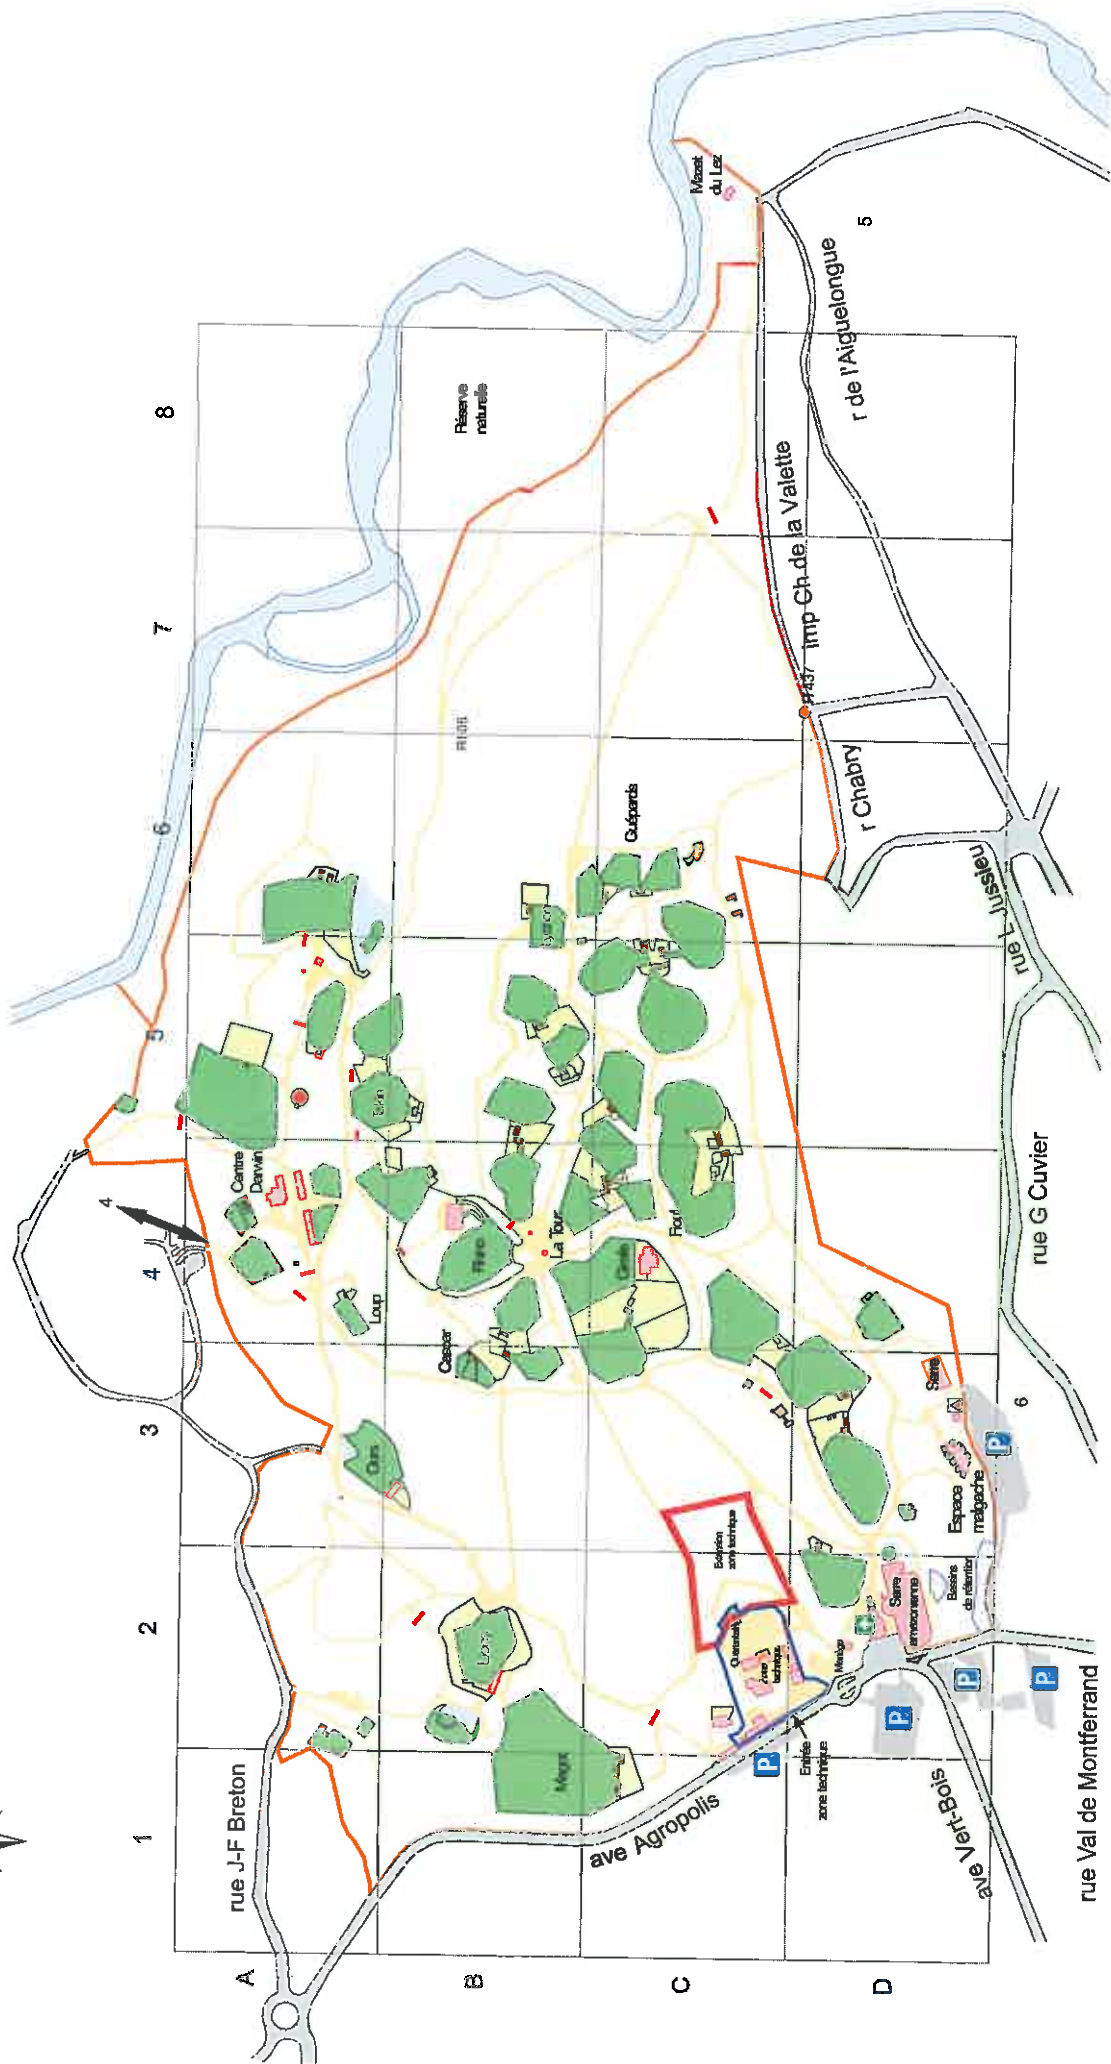

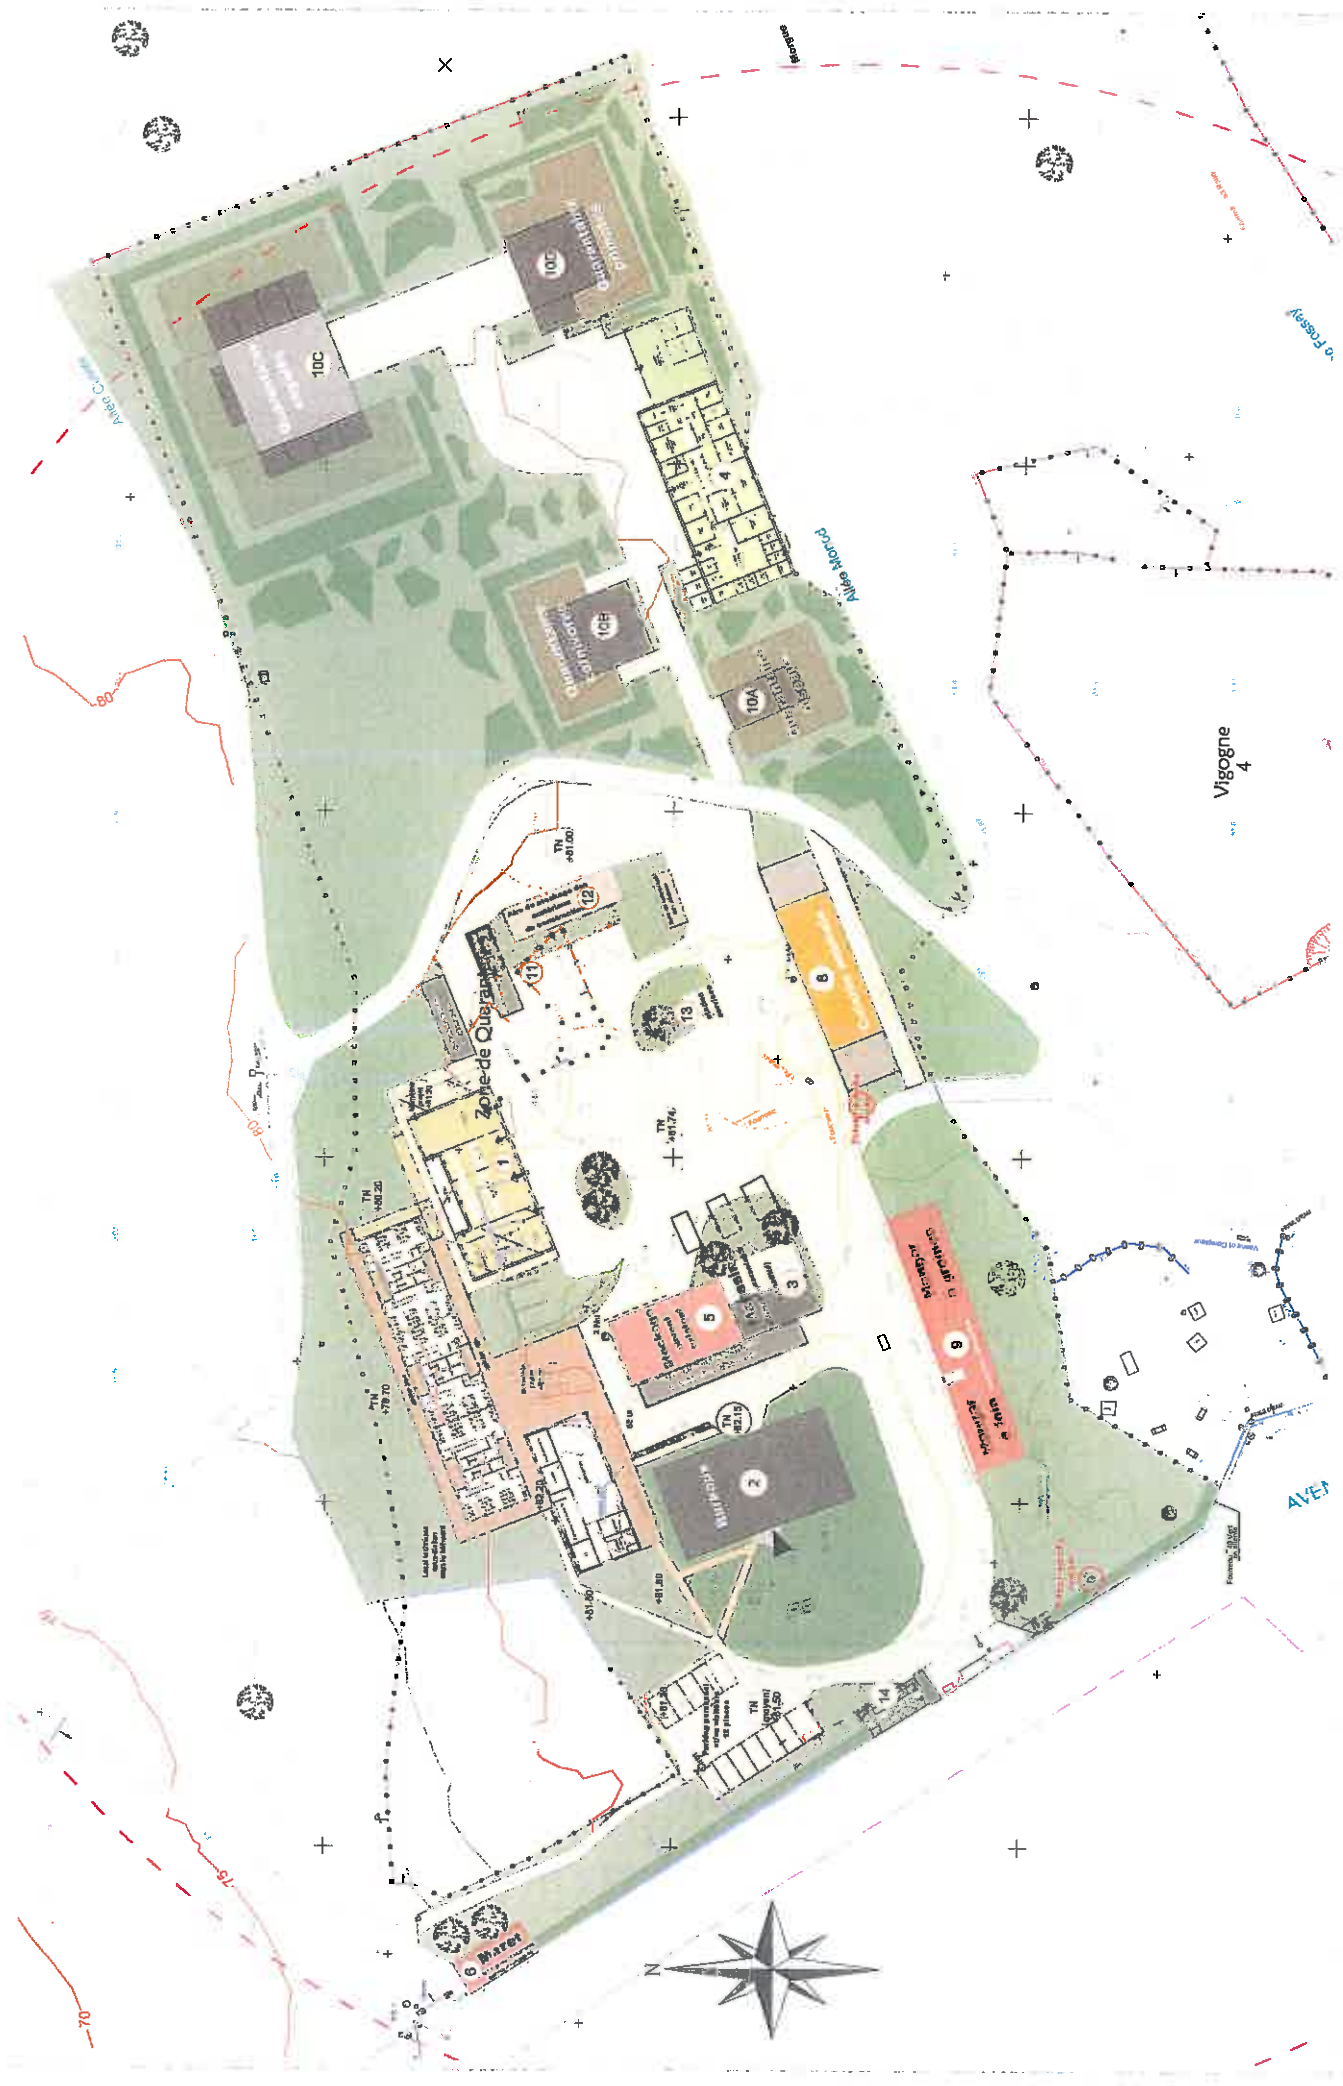

Ville de Montpellier - ZOO DE LUNARET - Réaménagement de la zone technique

Ech. : 1/750
 Date : 20/06/13
 Ind. : 39

Objet : **PLAN DE MASSE GENERAL (avec toitures)**
 Modification : Mise à jour scénario 3 (20/06/13)

Phase : **PRG**

ville de Montpellier
 MAIRIE DE MONTPELLIER - Direction Architecture Immobilier
 1, place Georges FRÈCHE
 34267 MONTPELLIER Cedex 2