


Echelle : 1:25000

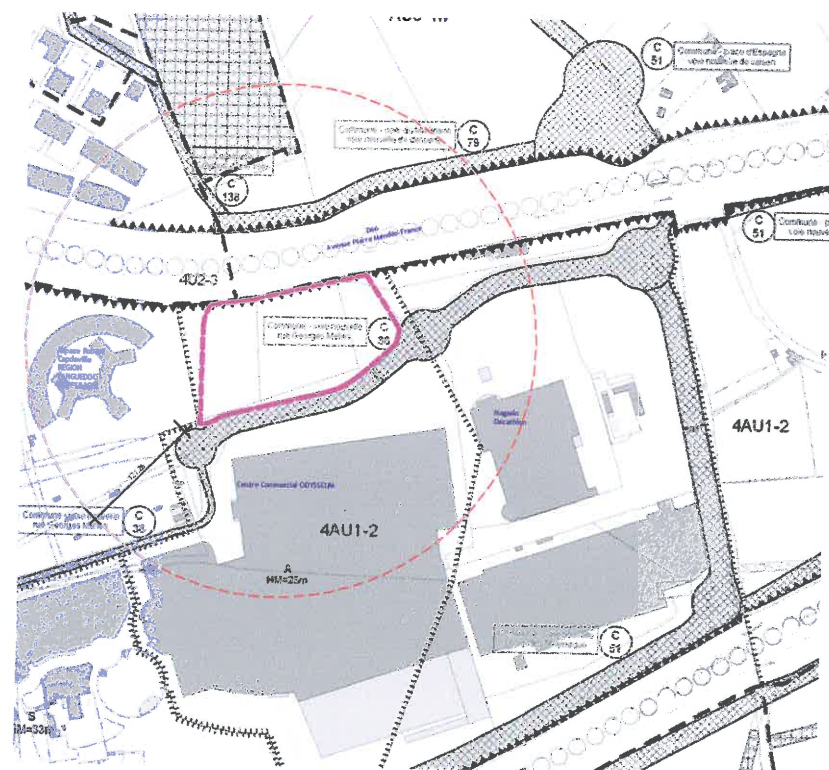


Echelle : 1: 5000

ANNEXE 1 - Plans de Situation

1: 5000  
14/07/2014 09:05:28



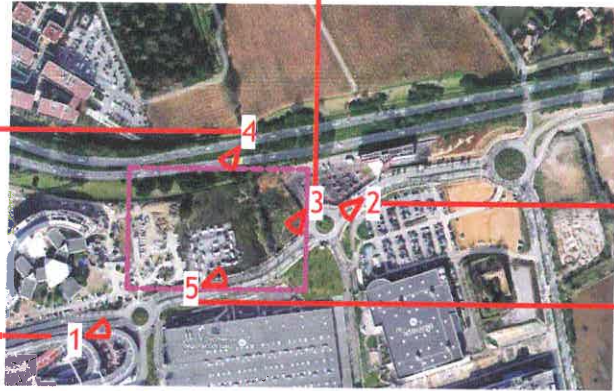


Photos prises le 30 / 06 / 2014

ANNEXE 2 - Reportage photographique


14/07/2014 08:05:32  
DGLa  
ARCHITECTURE - URBANISME - DESIGN  
Sud



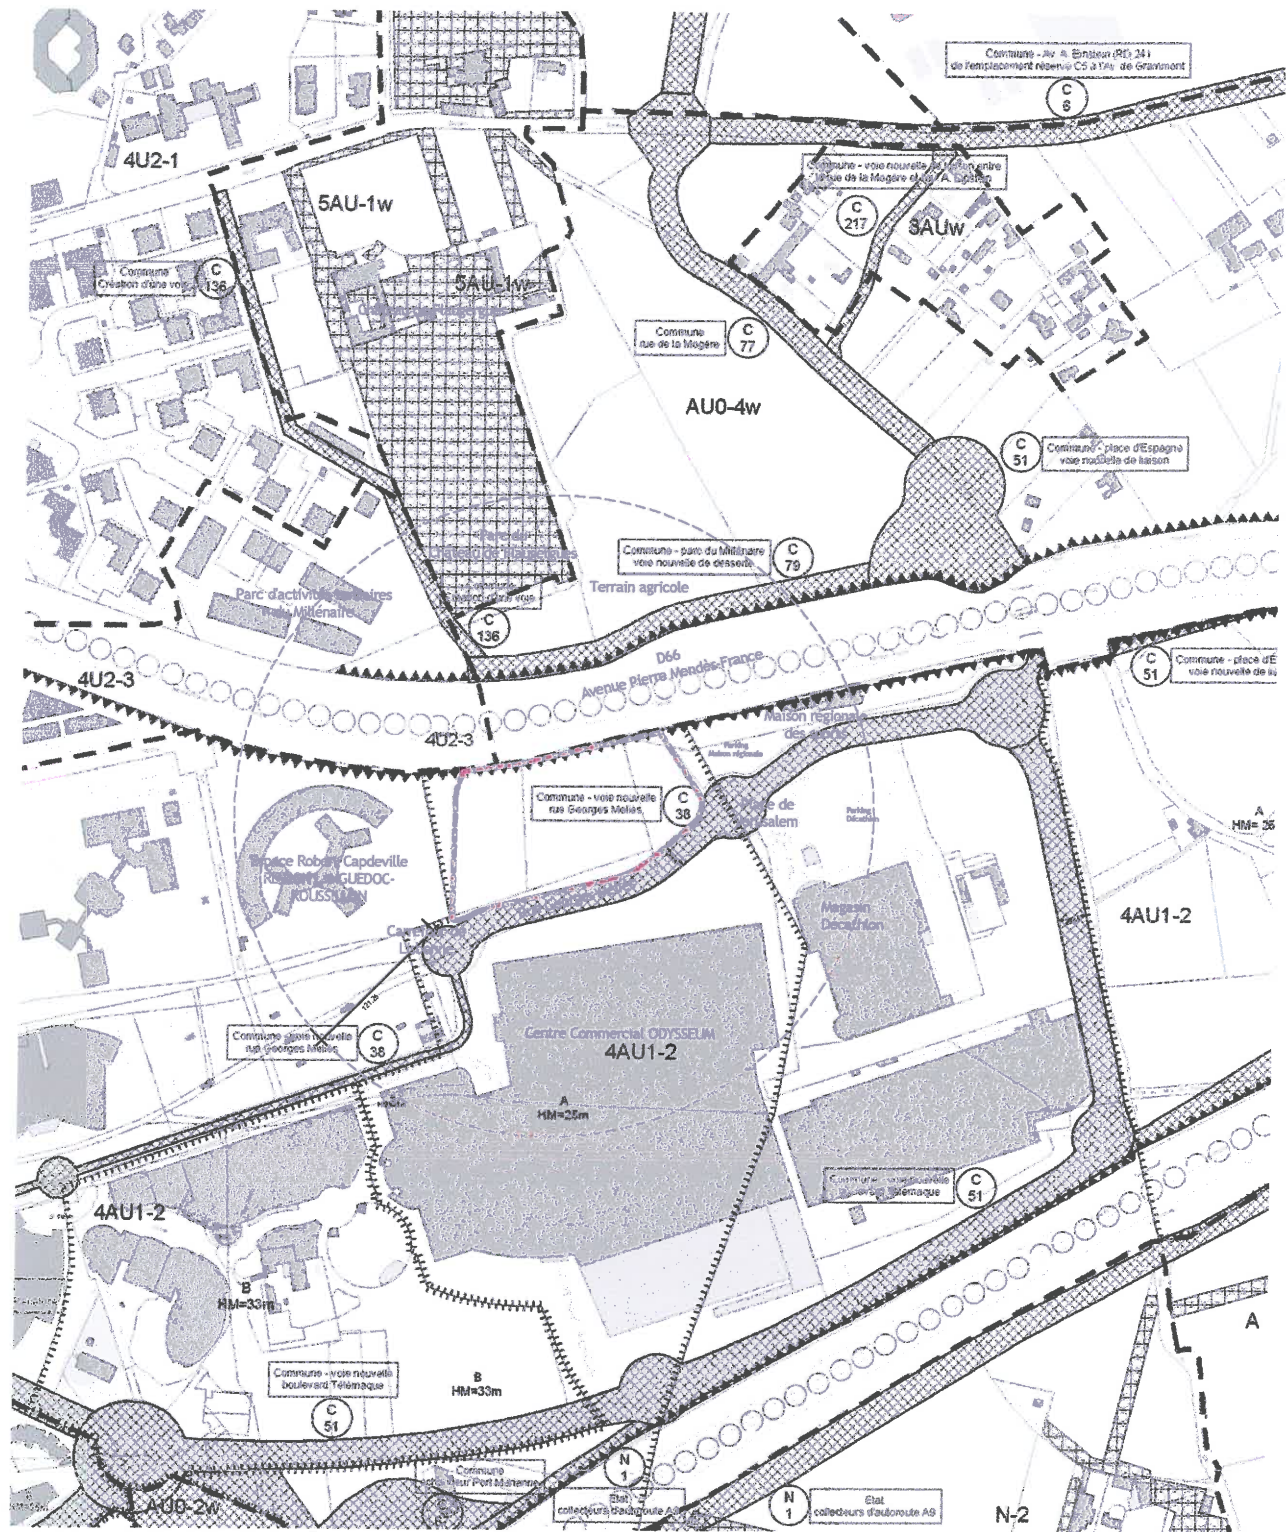

ANNEXE 4 - Plan des abords  
(100m)  
1:4000

14/07/2014 09:05:35  
**DGLa**  
ARCHITECTURE - URBANISME - DESIGN  
Sud

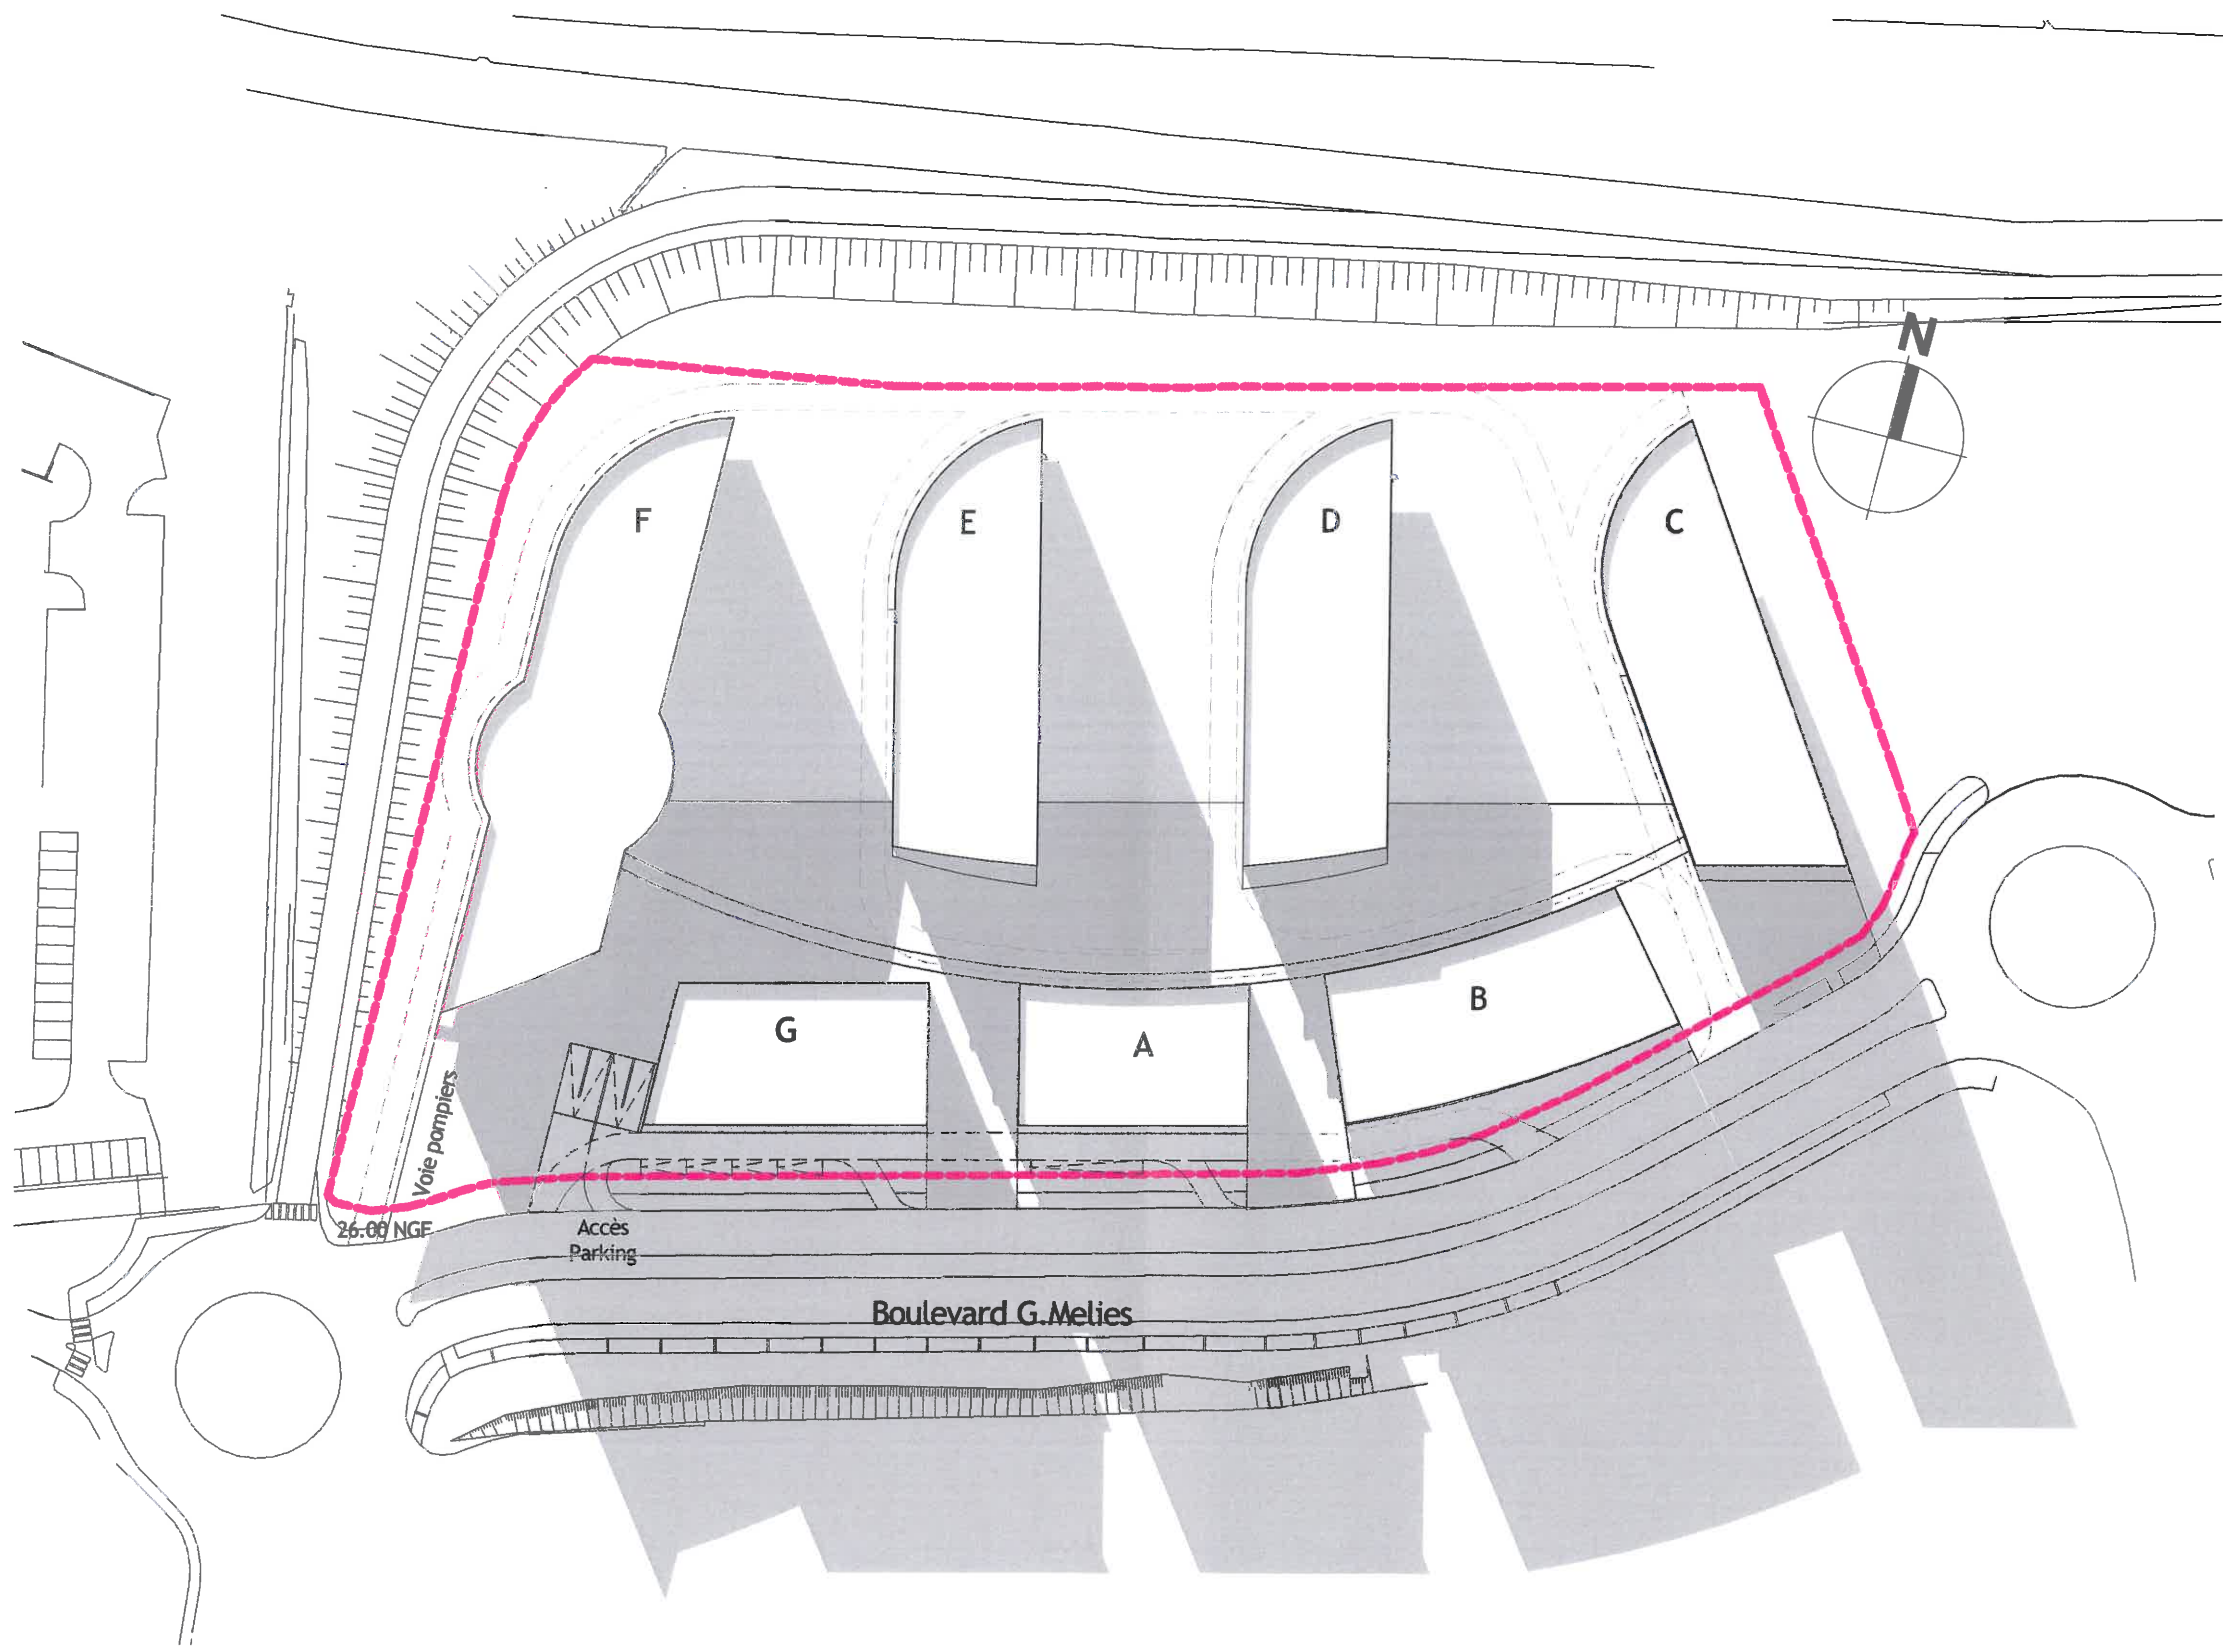

PLAN MASSE

1 : 1000

18/07/2014 17:57:25

**DGLa**  
 ARCHITECTURE • URBANISME • DESIGN  
 Sud





PLAN ZAC

18/07/2014 17:34:24

**DGLa**  
ARCHITECTURE • URBANISME • DESIGN  
Sud