


LOCALISATION GEOGRAPHIQUE

Limite communale

Echelle : 1 / 35 000



0 700 m

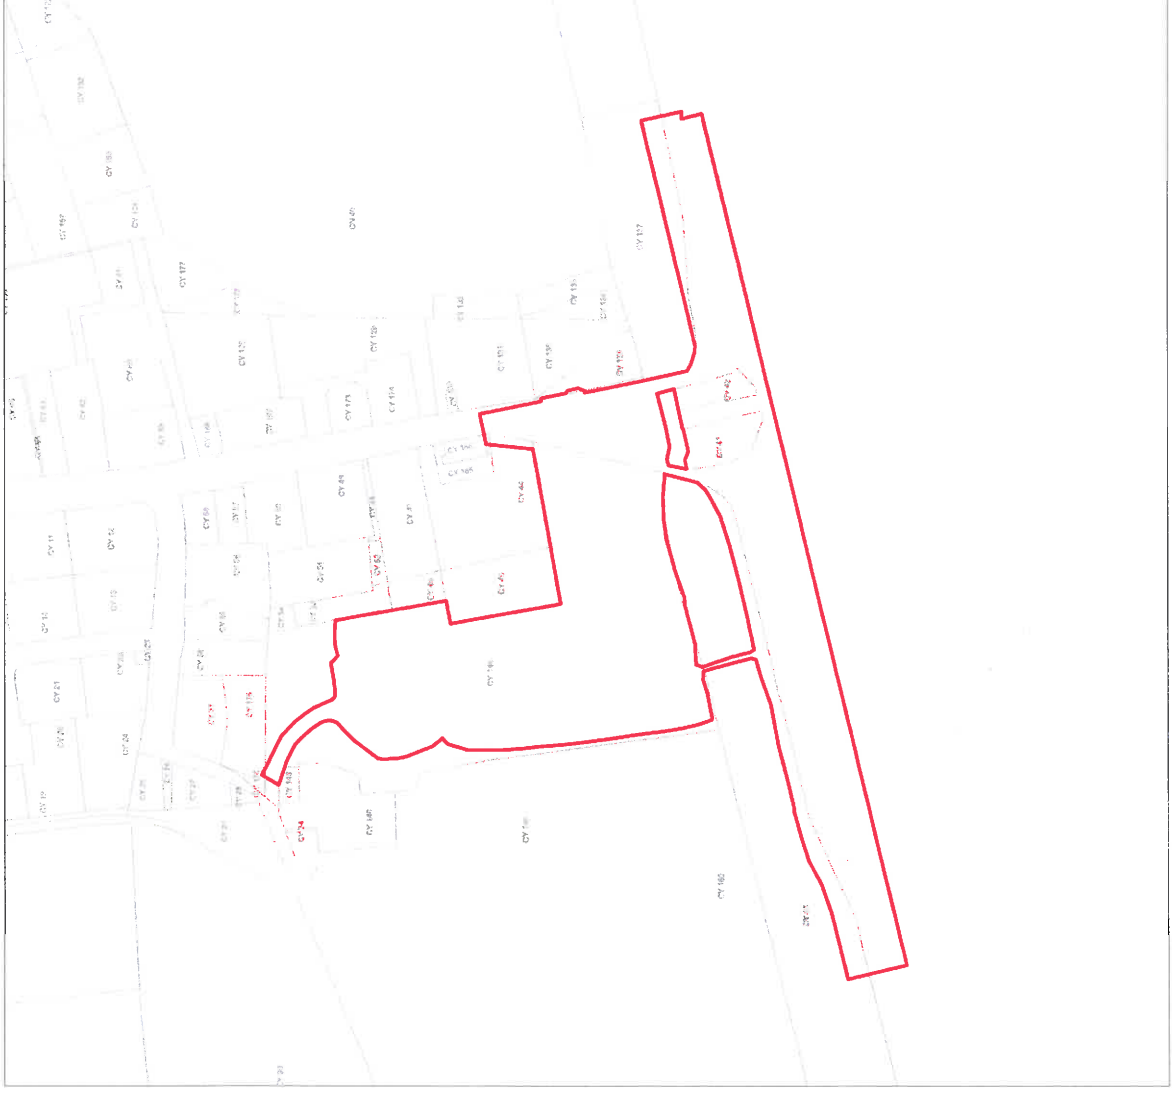

SITUATION CADASTRALE

Emprise du projet



Echelle : 1 / 2 000

0 40 m

Communauté de communes de Petite Camargue  
Réaménagement du port de Gallician - Commune de Vauvert




2


M13032

Source : fonds de carte IGN, photos juillet 2014

*Vue aérienne et illustration photographique*

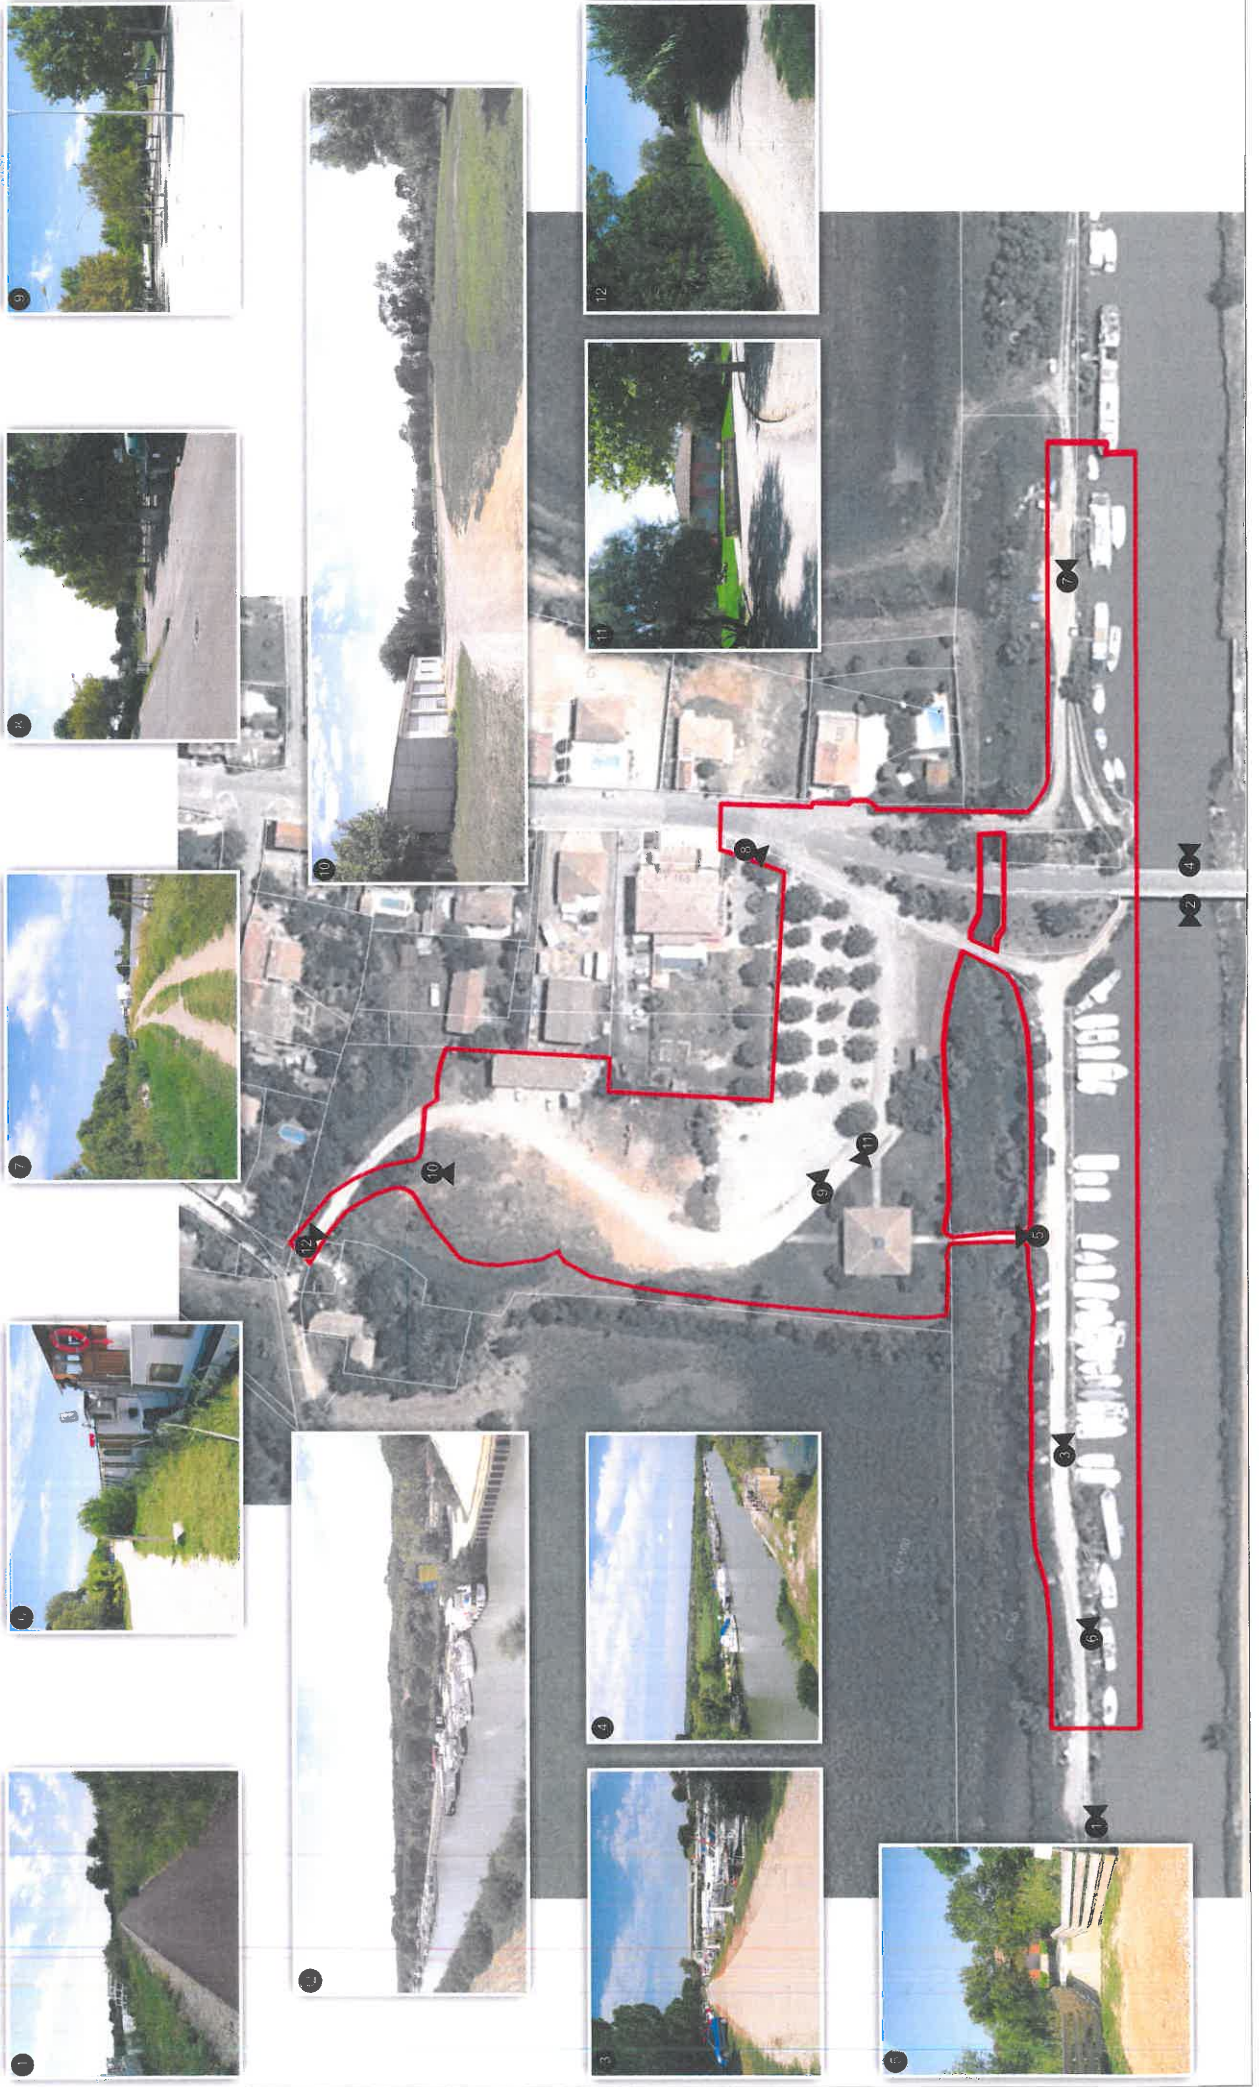

### Plan d'aménagement du port de Gallician

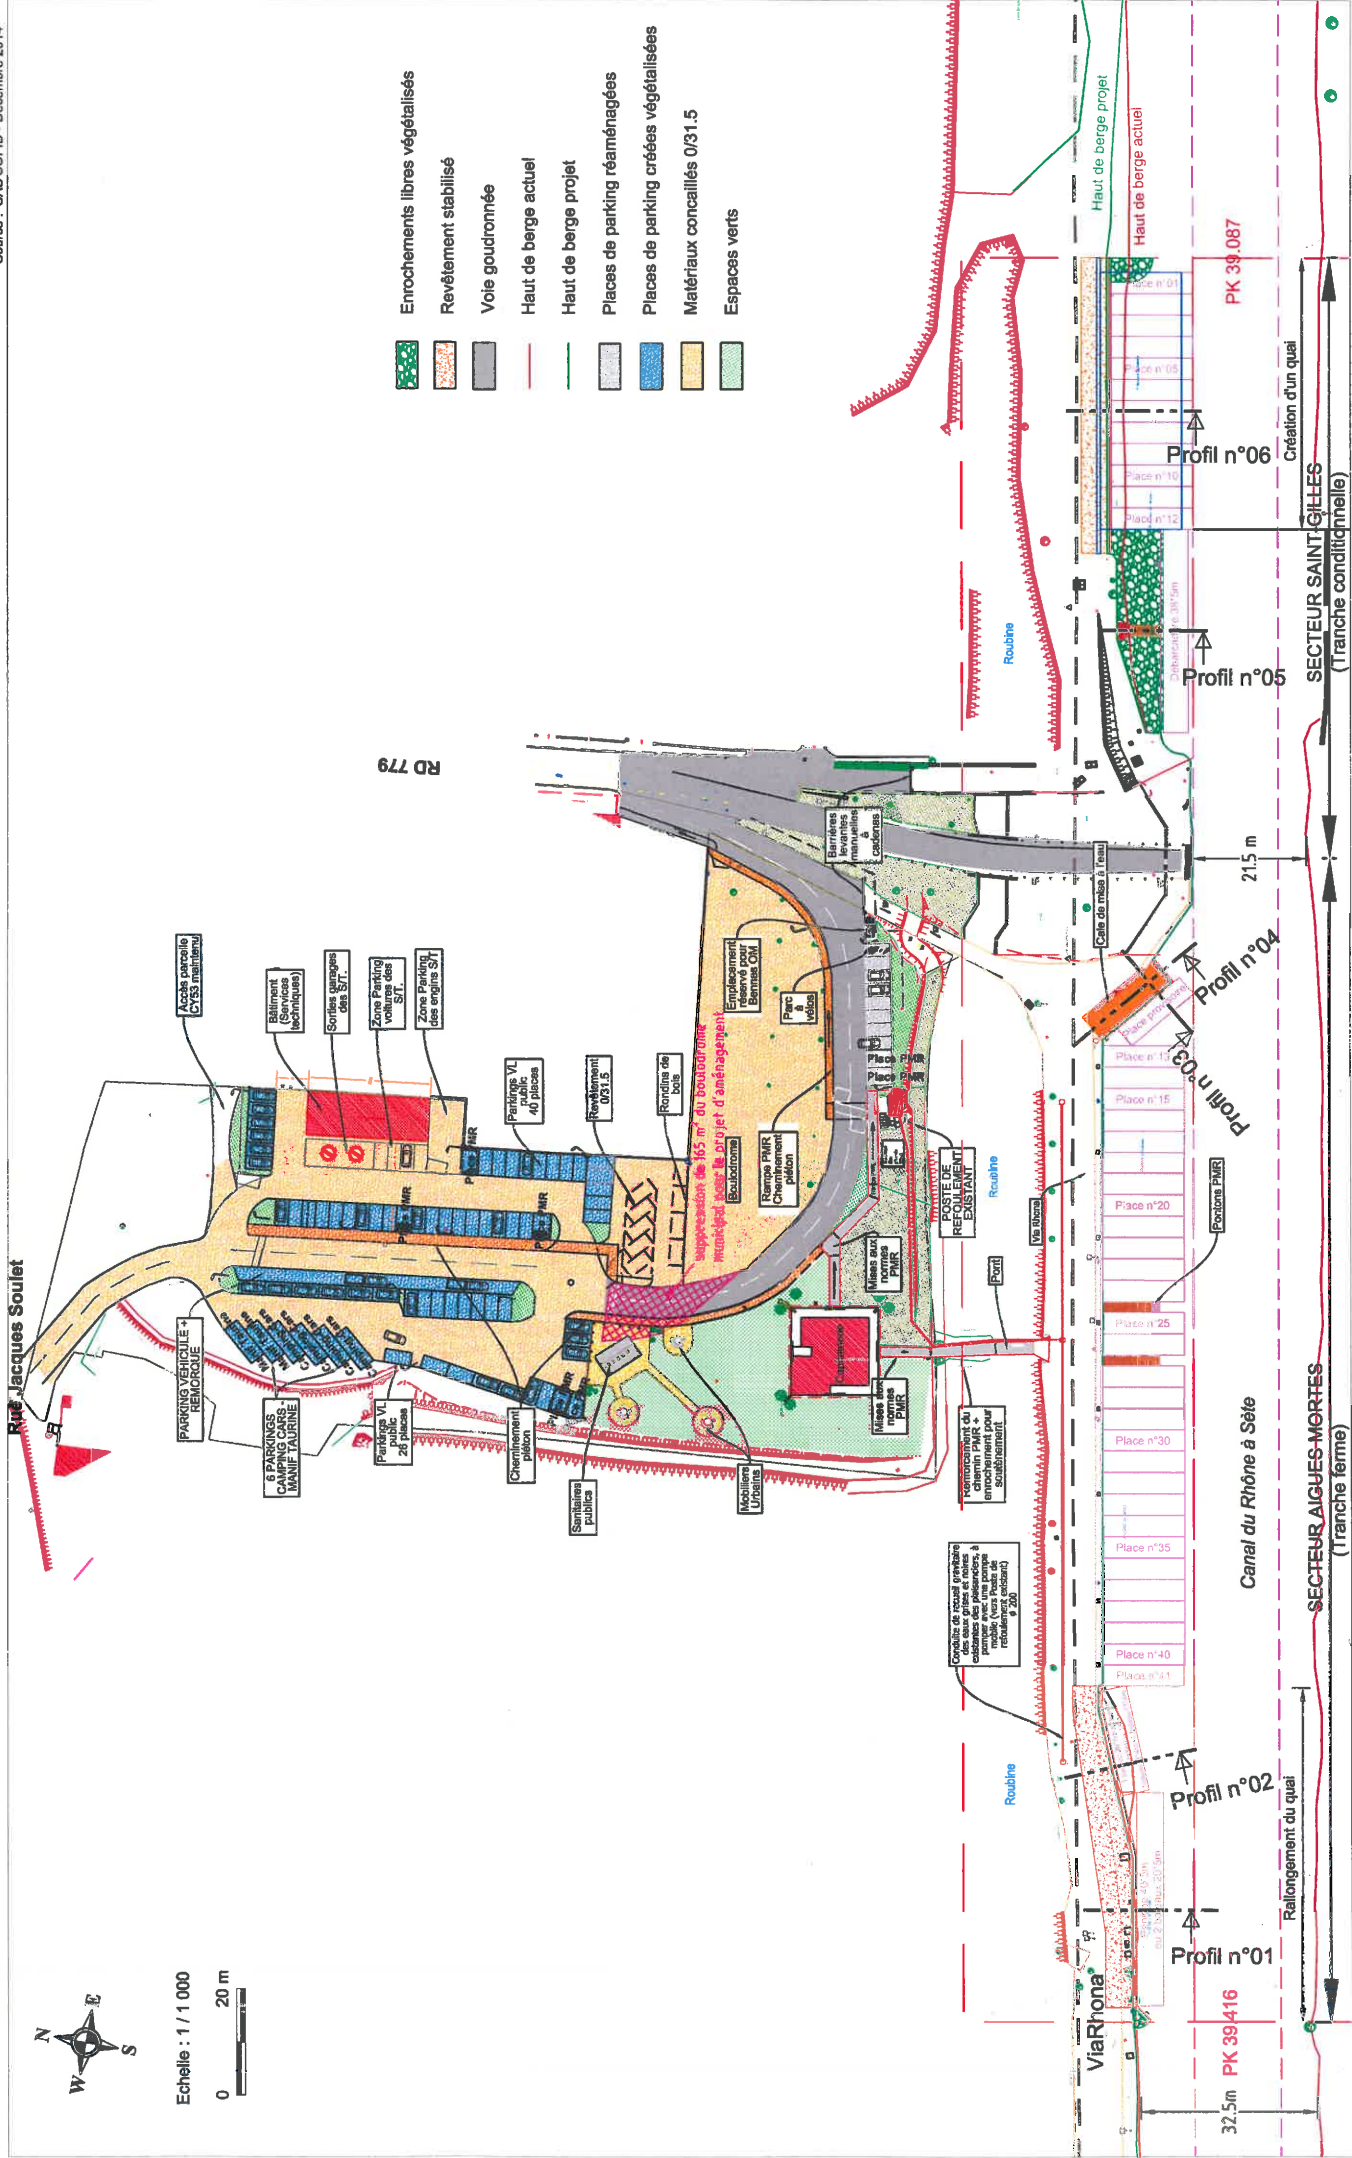

Echelle : 1 / 1 000  
0 20 m

- Enrochements libres végétalisés
- Revêtement stabilisé
- Voie goudronnée
- Haut de berge actuel
- Haut de berge projet
- Places de parking réaménagées
- Places de parking créées végétalisées
- Matériaux concallés 0/31.5
- Espaces verts

Via Rhona  
32.5m PK 39.416

Profil n°01

Rallongement du quai

Canal du Rhône à Sète

SECTEUR AIGUES-MORTES  
(Tranche ferme)

Profil n°04

21.5 m

SECTEUR SAINT-GILLES  
(Tranche conditionnelle)

Profil n°05

Profil n°06

PK 39.087

Création d'un quai

Haut de berge projet  
Haut de berge actuel



Poste de  
REFOURLEMENT  
EXISTANT

Canal de mise à l'eau


Rempes PMR  
Cheminement  
piéton

Mise en  
PMR

Mobilier  
urbain

Sanitaires  
publics

Cheminement  
piéton

28 places

Revêtement  
0/31.5

Parkings VL  
40 places

Parcs à  
vélos

Emplacement  
Bermes CM

Barrières  
levantes  

Accès parcelle  
CYSS maintenu

Zone Parking  
des engins ST

Zone Parking  
des engins ST

Communauté de communes de Petite Camargue  
Réaménagement du port de Gallician - Commune de Vauvert

**Coupe type n°1 du quai du port de Gallician - Secteur Aigues Mortes**

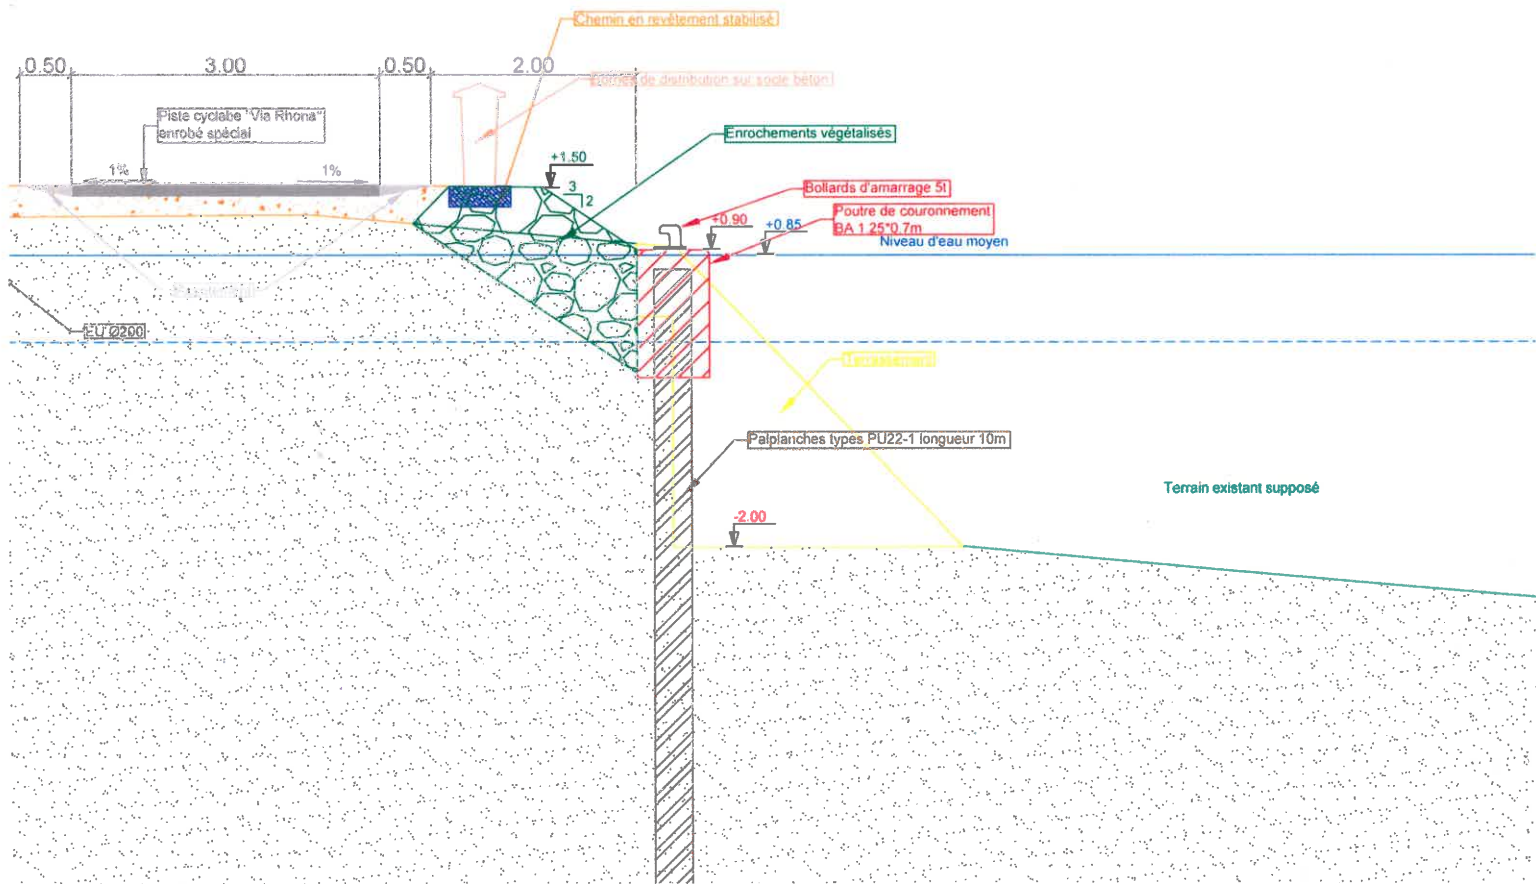


### Coupe type n°2 du quai du port de Gallician - Secteur Aigues Mortes

Echelle : 1 / 50

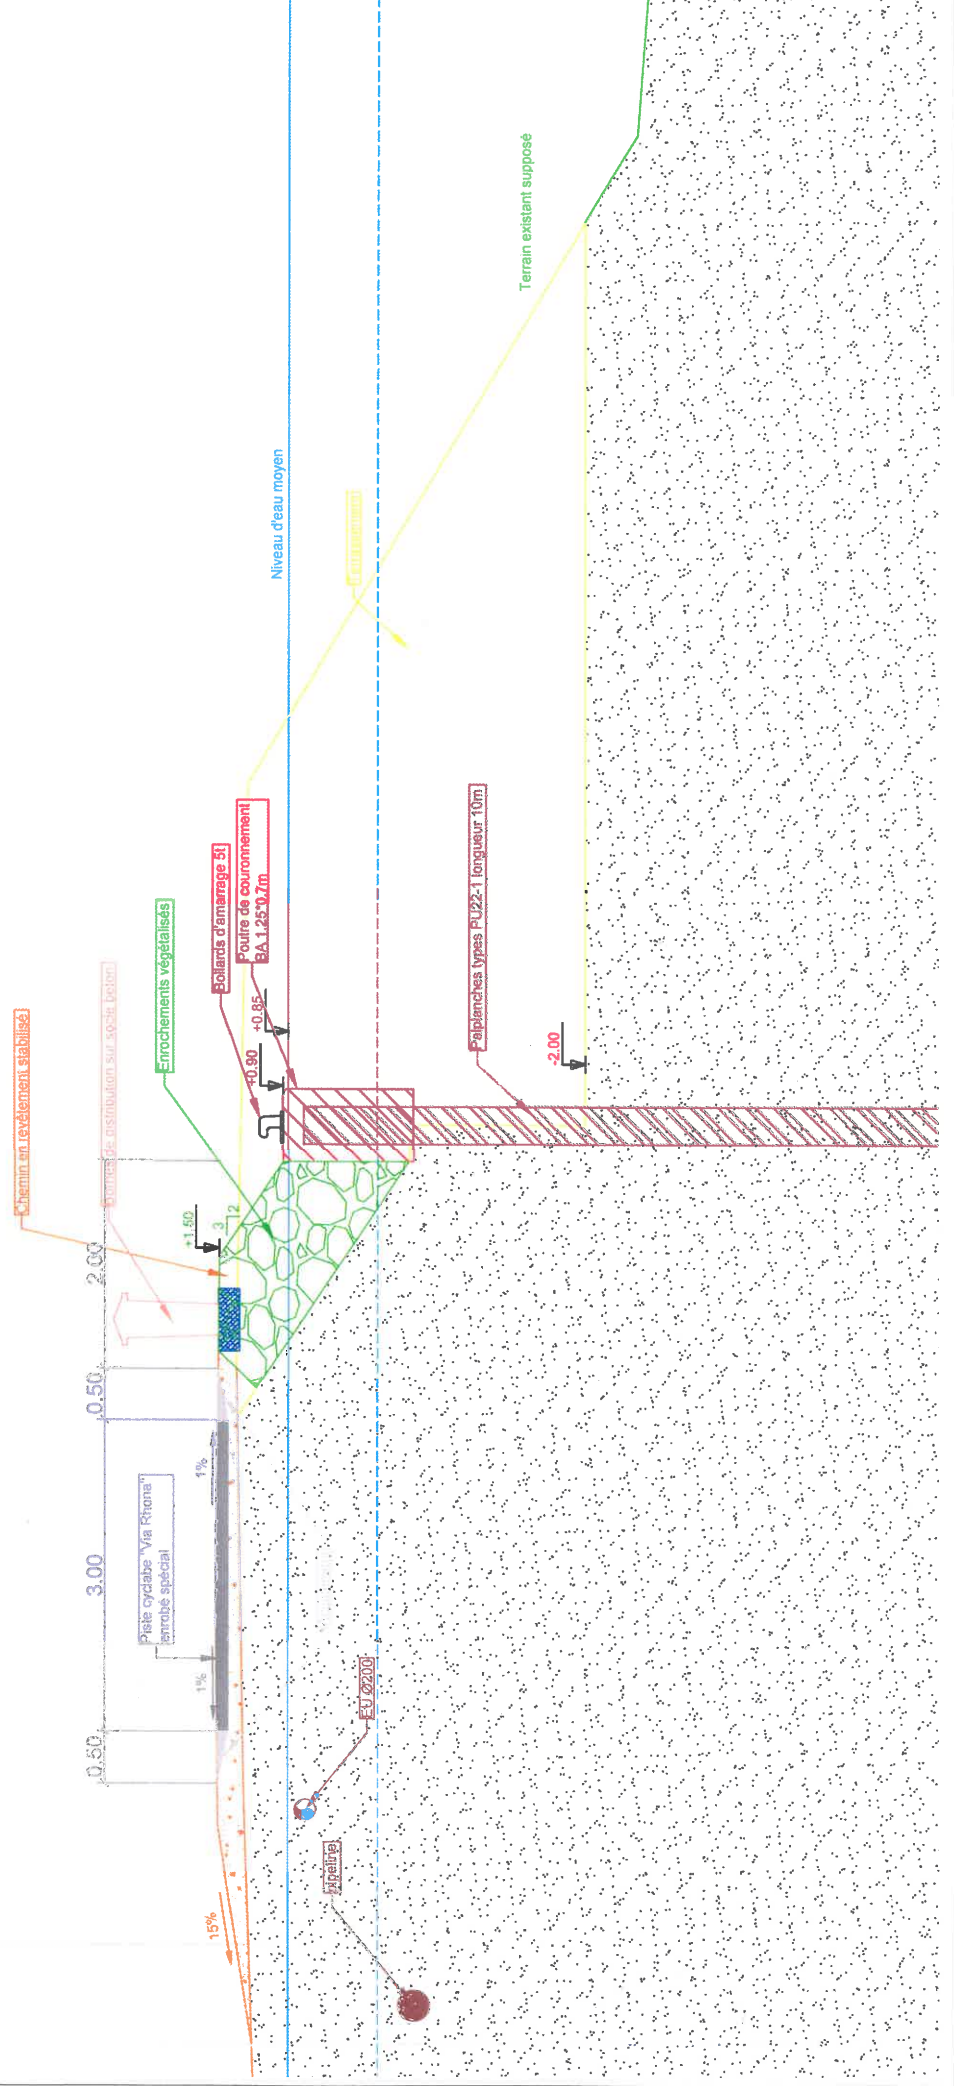


Coupe type n°3 de la cale de mise à l'eau - Secteur Aigues Mortes

Echelle : 1 / 50

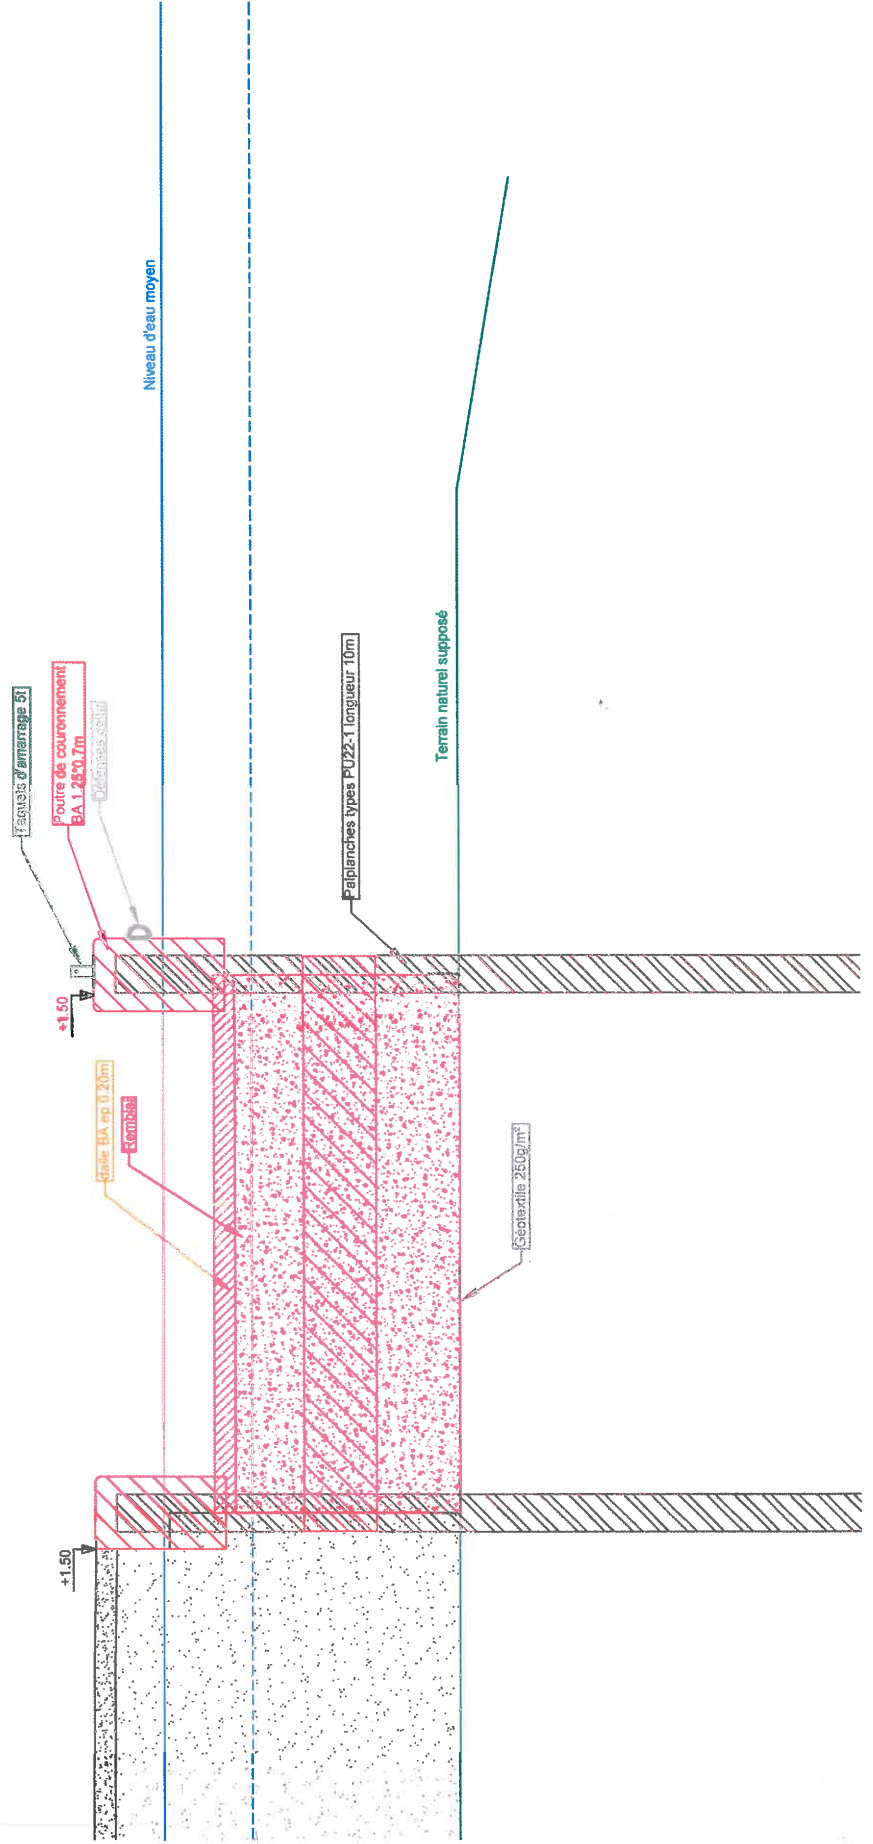


### Coupe type n°4 de la cale de mise à l'eau - Secteur Aigues Mortes

Echelle : 1 / 50

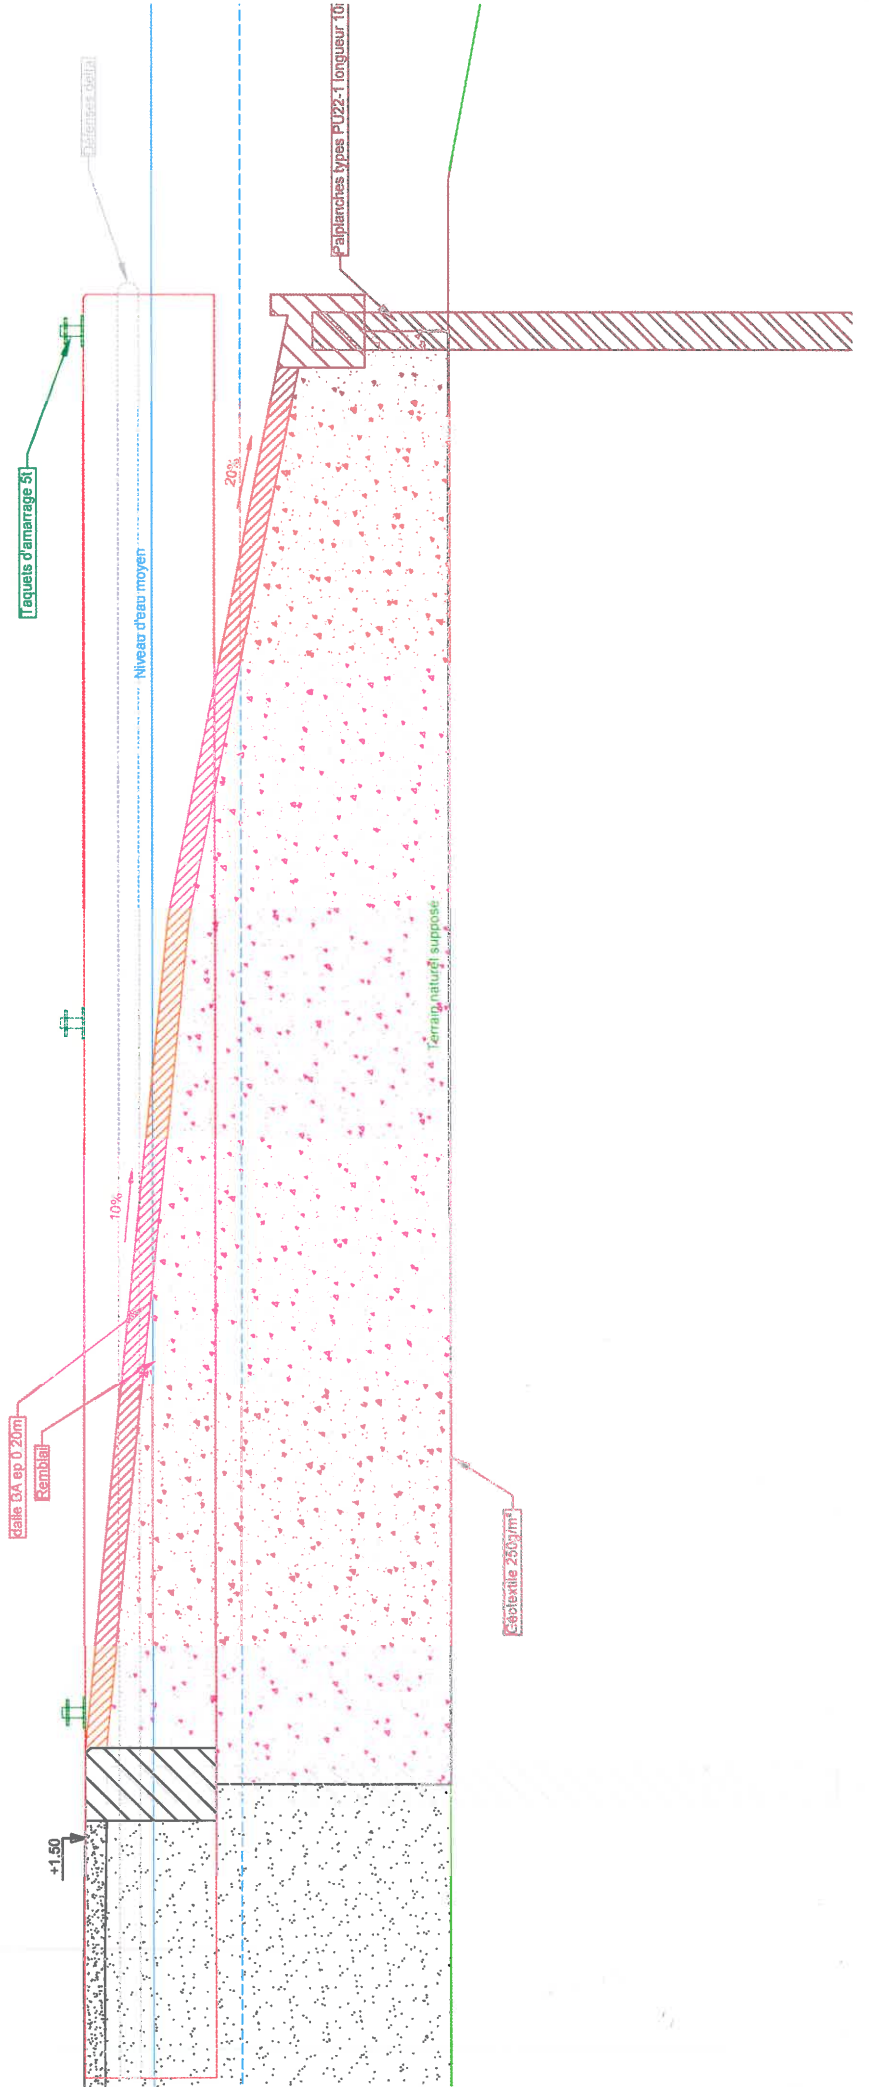

### Coupe type n°5 du débarcadère - Secteur Saint Gilles

Echelle : 1 / 50

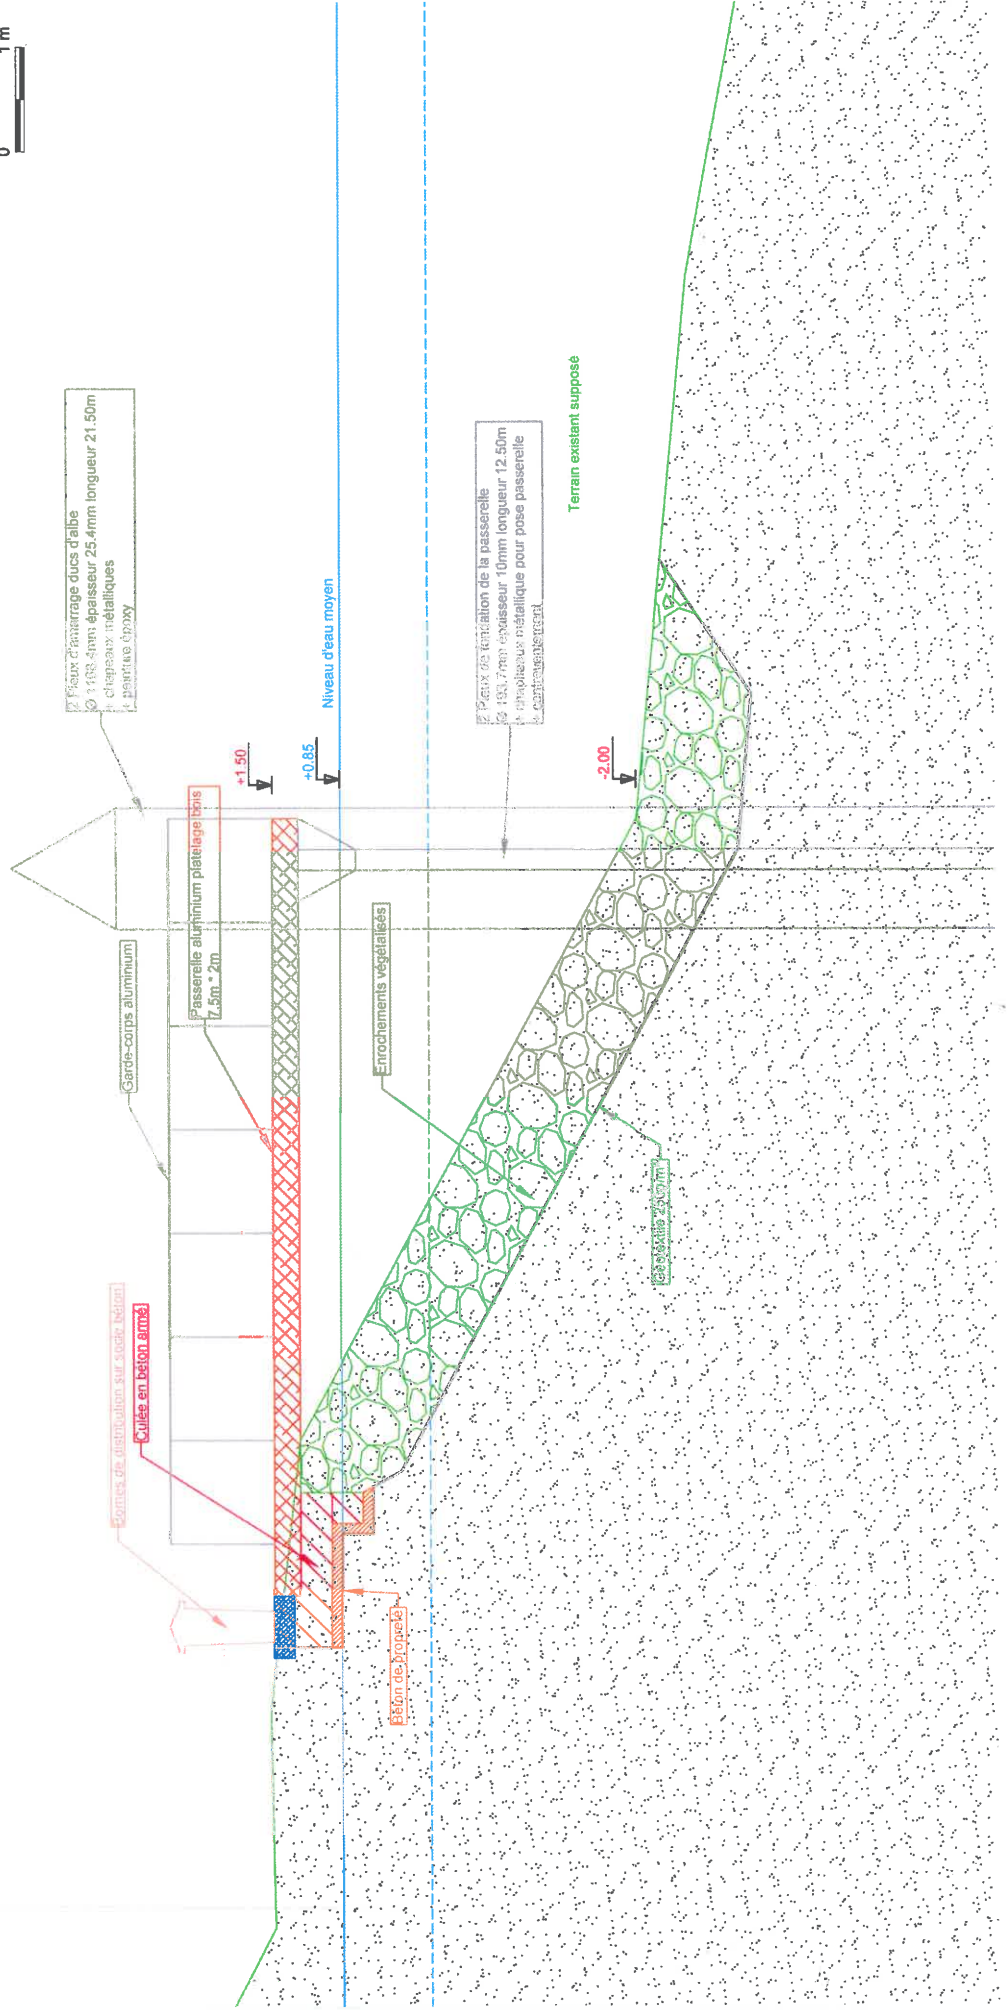




Coupe type n°6 du quai du port de Gallician - Secteur Saint Gilles



Echelle : 1 / 50

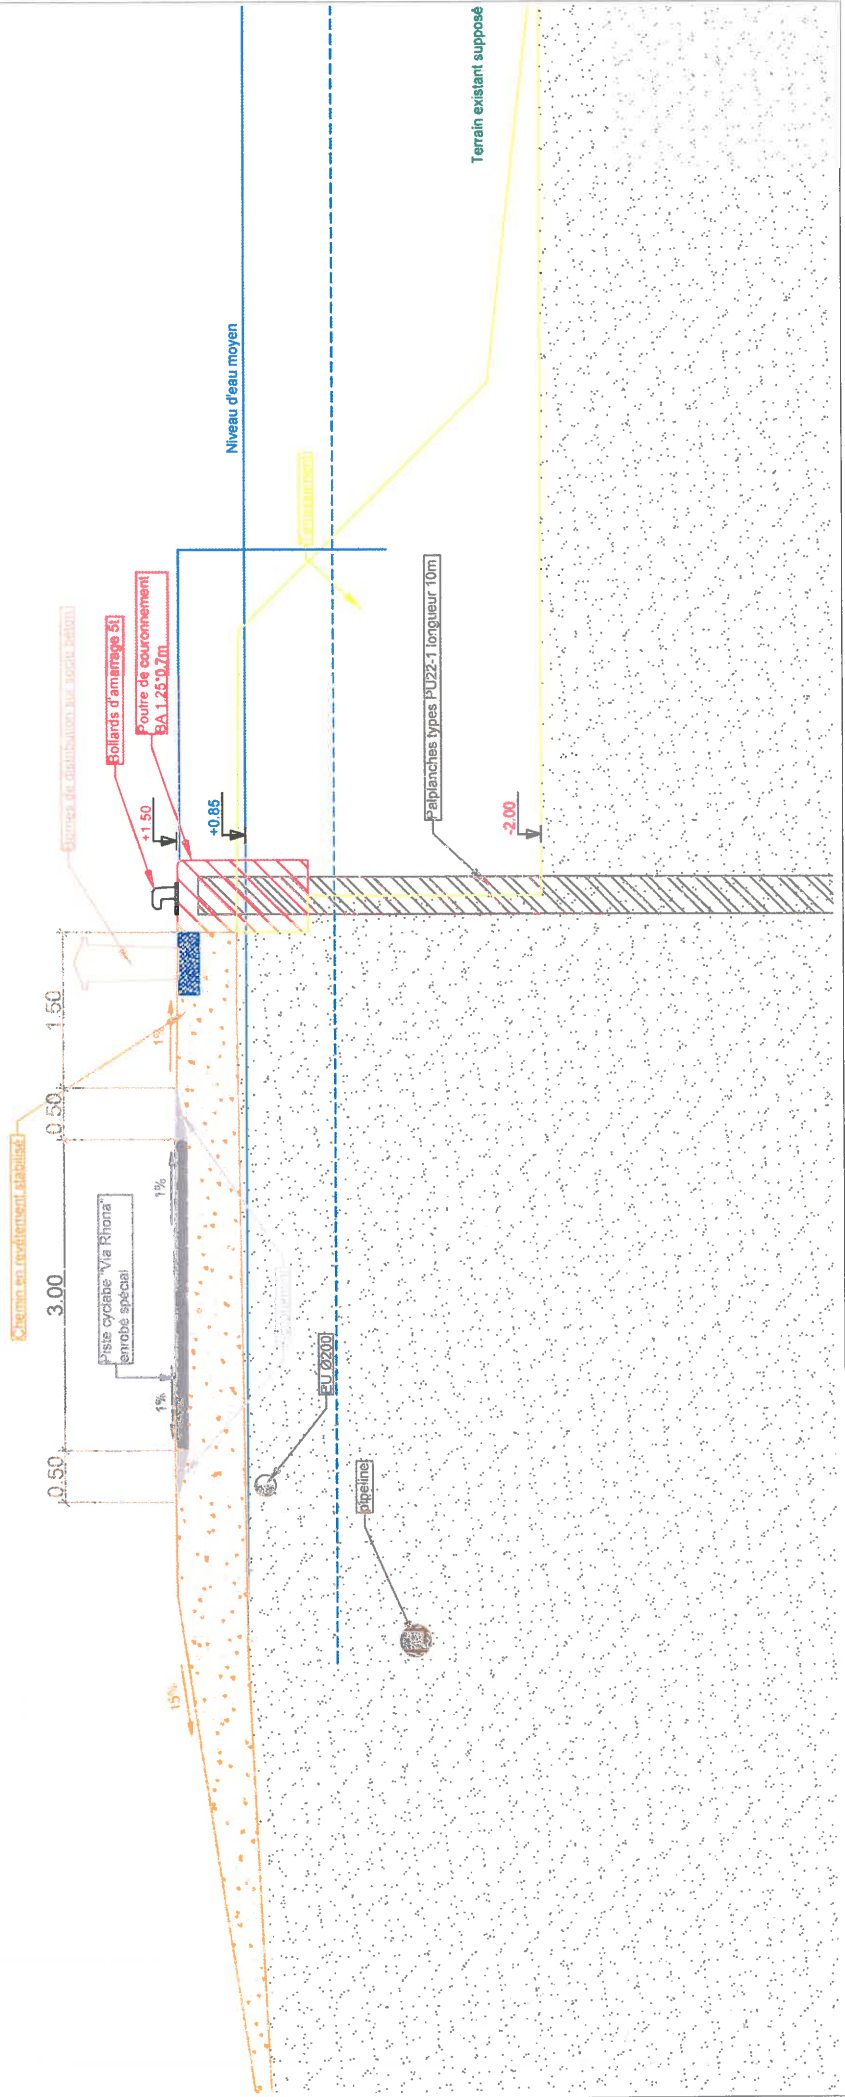

### Occupation des sols

